


HOMER PUBLIC LIBRARY
HOMER, ALASKA
SCHEMATIC DESIGN


EXTERIOR ELEVATIONS

PROJECT NO.	3003
SUBMIT DATE	09/06/2004
DRAWN	BM, CF
CHECKED	
REVISIONS	
PLOT DATE	03/31/2004
FILE NAME	

A4.1

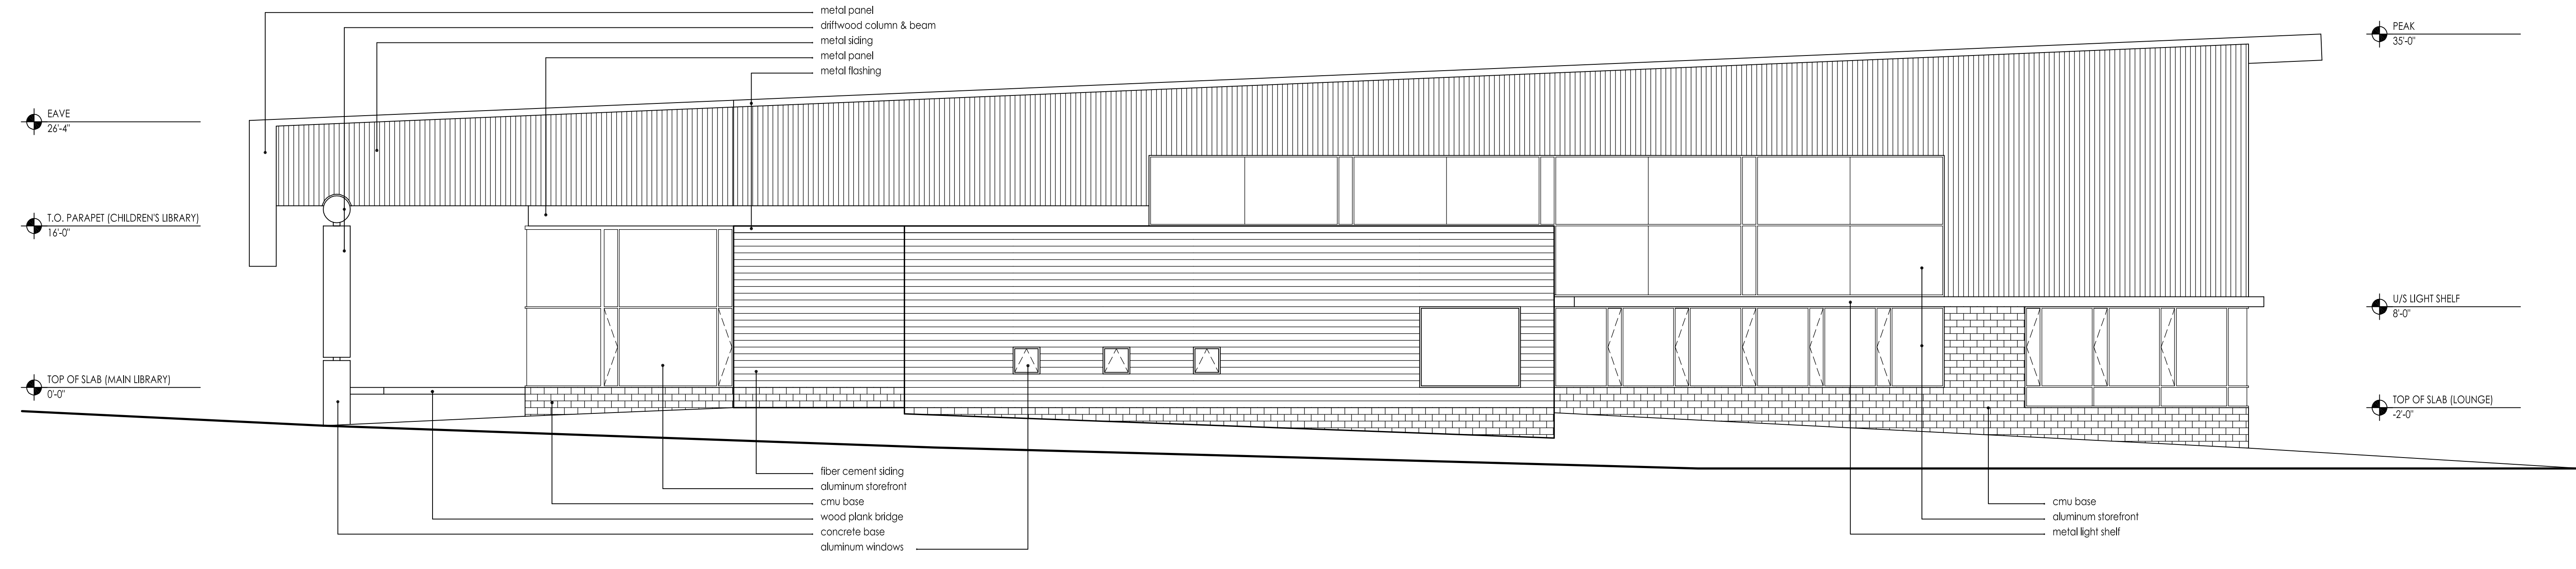

1 SOUTH ELEVATION
1/8" = 1'

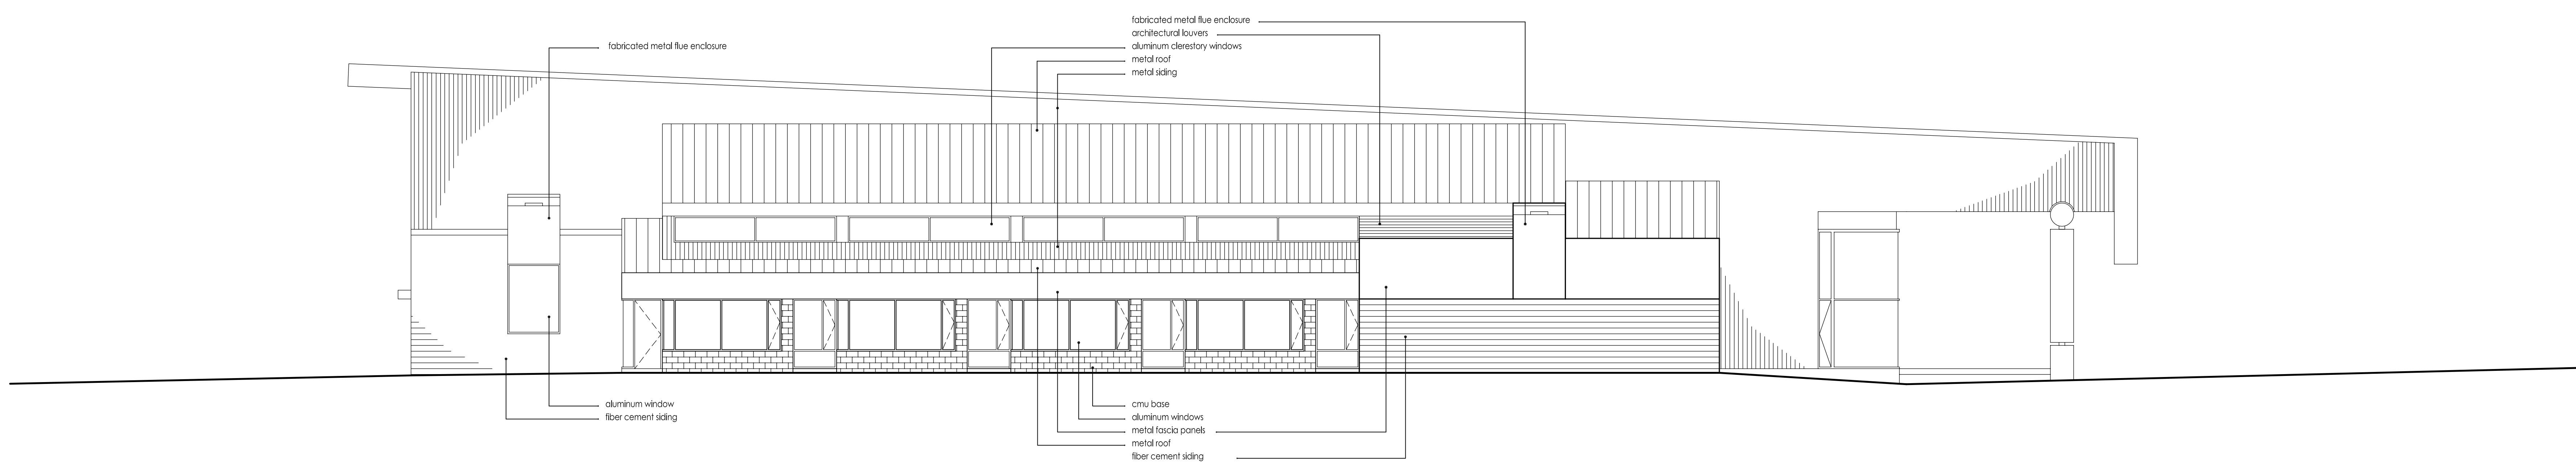

2 NORTH ELEVATION
1/8" = 1'

